


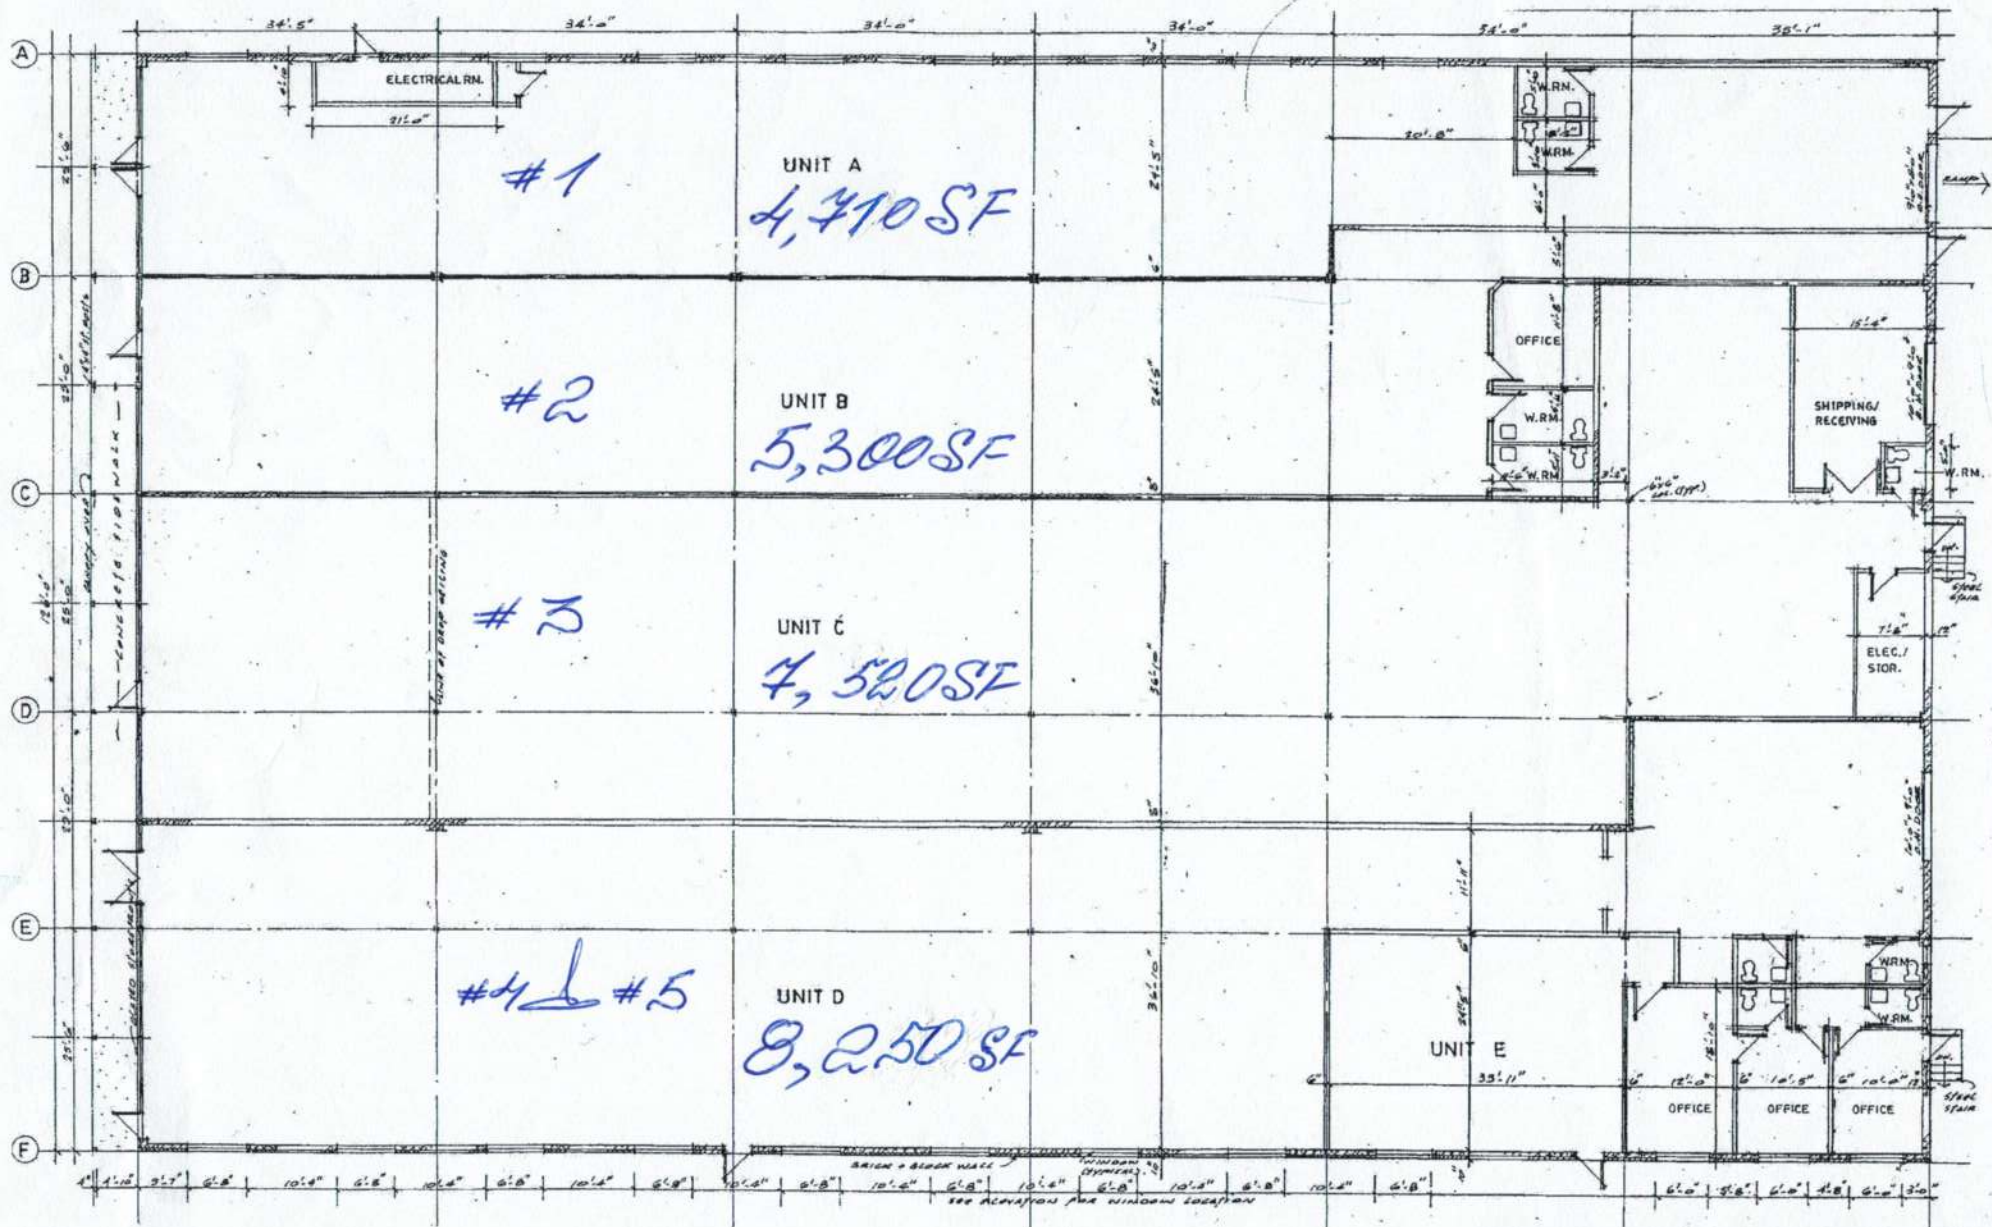

GROUND FLOOR PLAN

TOTAL BUILDING AREA 25,893sf
126'-0" X 205'-6"

AREAS

UNIT. A = 4,710
B = 4,590
C = 8,230
D = 6,655
E = 1,595

25,780sf + 115sf electrical room

project
INDUSTRIAL BUILDING
3905 KEELE STREET
TORONTO - ON

show title EXISTING
FLOOR PLAN

drawn by scale 1/8" = 1'-0" sheet no. A-2
date May 58 post. no.

CONTRACTORS MUST CHECK AND VERIFY ALL DIMENSIONS
AND CONDITIONS OF THE JOB AND REPORT THEREABOUTS
TO THE DESIGNER BEFORE PROCEEDING WITH THE WORK.
THE DRAWING IS THE PROPERTY OF THE DESIGNER AND
MUST BE RETURNED ON COMPLETION OF THE WORK.